

B 2BR
124.49 SQM

A 3BR
239.65 SQM

C 3BR
250.79 SQM

D 2BR
123.88 SQM

WESTIN HOTEL / BGC SKYLINE

ZONE 10 - 2 BEDROOM & 3 BEDROOM ZONE

at 48th Floor

Owned and developed by Robinsons Land Corporation. The Residences at The Westin Manila Sonata Place, with legal name Sonata Premier, is not owned, developed, or sold by Starwood Hotels & Resorts Pte. Ltd., or their affiliates. Robinsons Land Corporation uses the Westin® trademarks and trade names under a license from Starwood Asia Pacific Hotels & Resorts Pte. Ltd. If this license is terminated or expires without renewal, the project will no longer be associated with, or have any right to use, the Westin® trademarks and trade names.

THE RESIDENCES AT


THE WESTIN

MANILA
SONATA PLACE

While every care has been taken in preparing this material, all plans, details, and specifications contained herein are subject to change without prior notice, and do not constitute as part of any offer or contract. No warranty or representation is made by the Developer as to their accuracy. Furthermore, the Developer reserves the right to alter, deviate, or dispense with the plans and specifications referred to herein to comply with certain building requirements, such as, but not limited to, structural, mechanical, electrical, sanitary, and plumbing requirements. In the event of alteration with, or deviation from, the plans and specifications referred to herein, the Developer shall be rendered free and harmless from any liability arising therefrom. Furniture, appliances, and equipment indicated herein are for illustrative purposes only and are not included in the deliverables, unless specified.

Some views may currently be unobstructed. However, the Developer does not guarantee unobstructed views due to possible future development in the neighboring lots.

All drawings are not to scale.

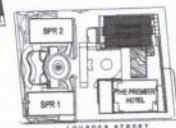

SITE DEVELOPMENT PLAN

Robinsons Land Corporation logo and signature.

DATE ISSUED: MARCH 22, 2016

B BI-LEVEL PENTHOUSE
246.21 SQM

A PENTHOUSE
234.25 SQM

C PENTHOUSE
244.88 SQM

D BI-LEVEL PENTHOUSE
245.60 SQM

WESTIN HOTEL / BGC SKYLINE

ZONE 11 - LOWER PENTHOUSE

at 49th Floor

Owned and developed by Robinsons Land Corporation. The Residences at The Westin Manila Sonata Place, with legal name Sonata Premier, is not owned, developed, or sold by Starwood Hotels & Resorts Pte. Ltd., or their affiliates. Robinsons Land Corporation uses the Westin® trademarks and trade names under a license from Starwood Asia Pacific Hotels & Resorts Pte. Ltd. If this license is terminated or expires without renewal, the project will no longer be associated with, or have any right to use, the Westin® trademarks and trade names.

While every care has been taken in preparing this material, all plans, details, and specifications contained herein are subject to change without prior notice, and do not constitute as part of any offer or contract. No warranty or representation is made by the Developer as to their accuracy. Furthermore, the Developer reserves the right to alter, deviate, or dispense with the plans and specifications referred to herein to comply with certain building requirements, such as, but not limited to, structural, mechanical, electrical, sanitary, and plumbing requirements. In the event of alteration with, or deviation from, the plans and specifications referred to herein, the Developer shall be rendered free and harmless from any liability arising therefrom. Furniture, appliances, and equipment indicated herein are for illustrative purposes only and are not included in the deliverables, unless specified.


Some views may currently be unobstructed. However, the Developer does not guarantee unobstructed views due to possible future development in the neighboring lots.

All drawings are not to scale.

THE RESIDENCES AT

THE WESTIN

MANILA
SONATA PLACE

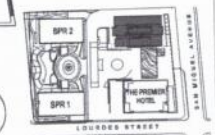

SITE DEVELOPMENT PLAN

Robinsons Land Corporation logo and signatures
ROBINSONS LAND CORPORATION

DATE ISSUED: MARCH 22, 2016

B BI-LEVEL PENTHOUSE
246.21 SQM

A PENTHOUSE
249.22 SQM

C PENTHOUSE
234.78 SQM

D BI-LEVEL PENTHOUSE
245.60 SQM

WESTIN HOTEL / BGC SKYLINE

ZONE 12 - UPPER PENTHOUSE

at 50th Floor

Owned and developed by Robinsons Land Corporation. The Residences at The Westin Manila Sonata Place, with legal name Sonata Premier, is not owned, developed, or sold by Starwood Hotels & Resorts Pte. Ltd., or their affiliates. Robinsons Land Corporation uses the Westin® trademarks and trade names under a license from Starwood Asia Pacific Hotels & Resorts Pte. Ltd. If this license is terminated or expires without renewal, the project will no longer be associated with, or have any right to use, the Westin® trademarks and trade names.

While every care has been taken in preparing this material, all plans, details, and specifications contained herein are subject to change without prior notice, and do not constitute as part of any offer or contract. No warranty or representation is made by the Developer as to their accuracy. Furthermore, the Developer reserves the right to alter, deviate, or dispense with the plans and specifications referred to herein to comply with certain building requirements, such as, but not limited to, structural, mechanical, electrical, sanitary, and plumbing requirements. In the event of alteration with, or deviation from, the plans and specifications referred to herein, the Developer shall be rendered free and harmless from any liability arising therefrom. Furniture, appliances, and equipment indicated herein are for illustrative purposes only and are not included in the deliverables, unless specified.

Some views may currently be unobstructed. However, the Developer does not guarantee unobstructed views due to possible future development in the neighboring lots.


All drawings are not to scale.

THE RESIDENCES AT

THE WESTIN

MANILA
SONATA PLACE


SAN MIGUEL AVENUE / LAGUNA LAKE

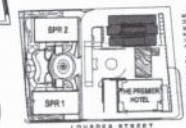

SITE DEVELOPMENT PLAN

ROBINSONS LAND CORPORATION

DATE ISSUED: MARCH 22, 2016

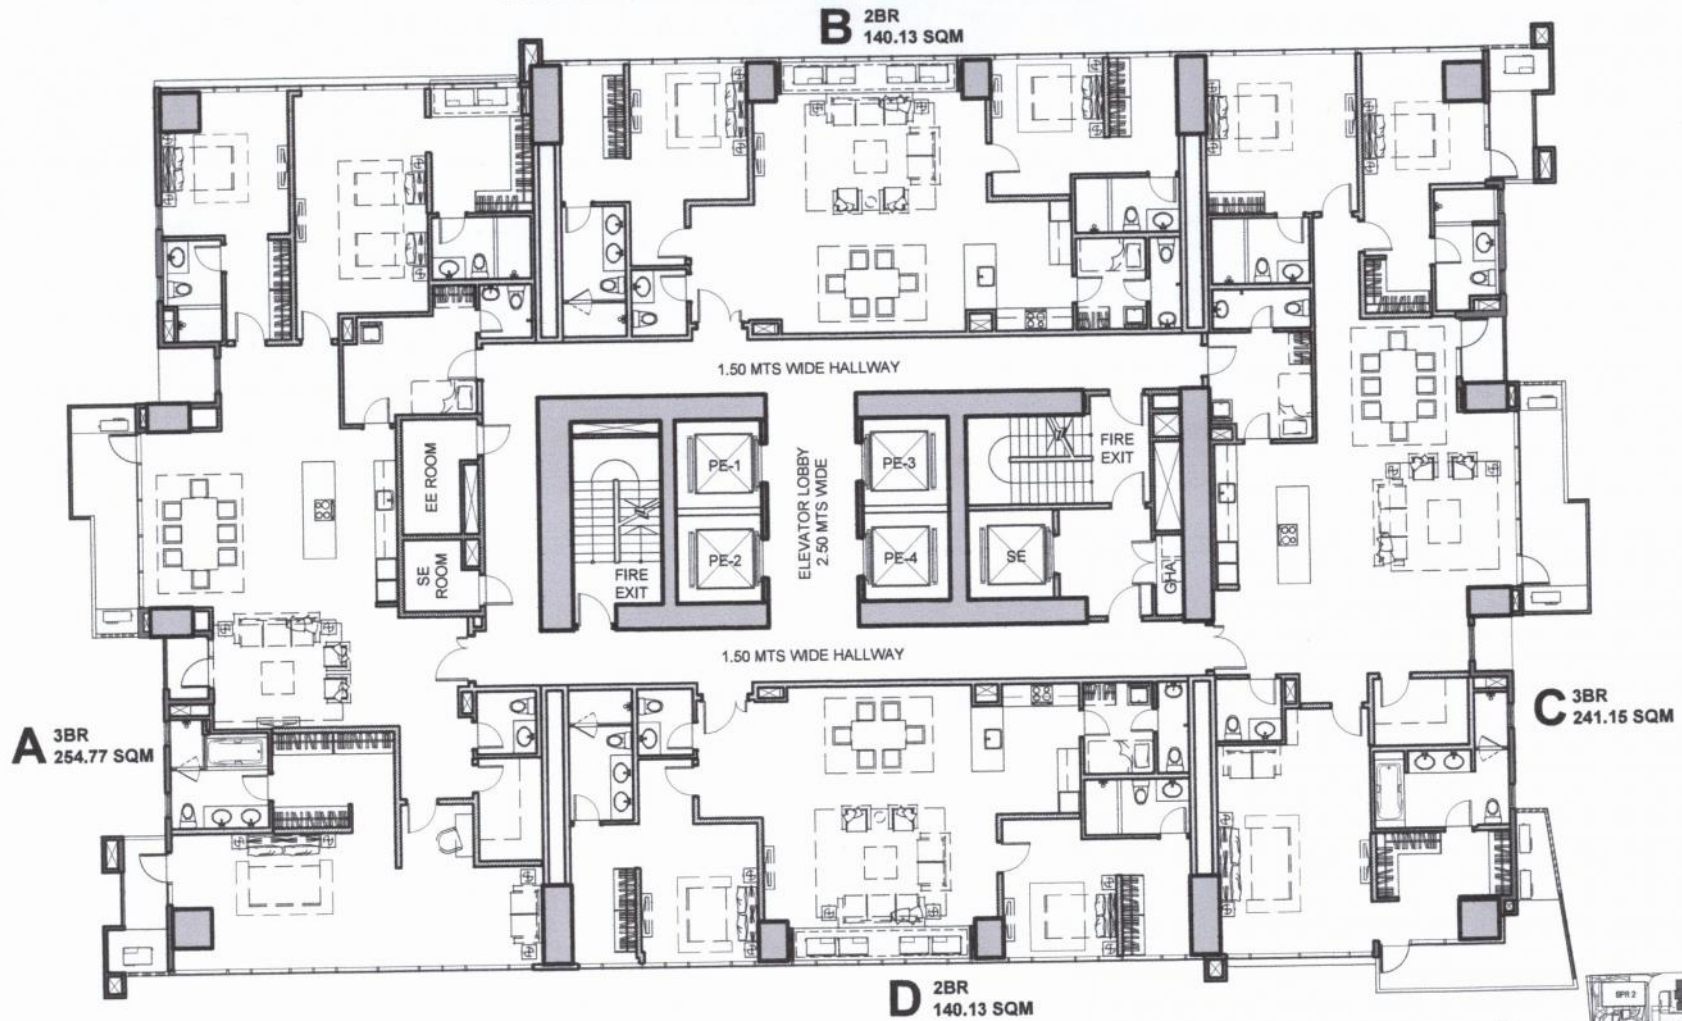

WESTIN HOTEL / BGC SKYLINE

ZONE 9 - 2 BEDROOM & 3 BEDROOM ZONE

at 47th Floor

Owned and developed by Robinsons Land Corporation. The Residences at The Westin Manila Sonata Place, with legal name Sonata Premier, is not owned, developed, or sold by Starwood Hotels & Resorts Pte. Ltd., or their affiliates. Robinsons Land Corporation uses the Westin® trademarks and trade names under a license from Starwood Asia Pacific Hotels & Resorts Pte. Ltd. If this license is terminated or expires without renewal, the project will no longer be associated with, or have any right to use, the Westin® trademarks and trade names.

While every care has been taken in preparing this material, all plans, details, and specifications contained herein are subject to change without prior notice, and do not constitute as part of any offer or contract. No warranty or representation is made by the Developer as to their accuracy. Furthermore, the Developer reserves the right to alter, deviate, or dispense with the plans and specifications referred to herein to comply with certain building requirements, such as, but not limited to, structural, mechanical, electrical, sanitary, and plumbing requirements. In the event of alteration with, or deviation from, the plans and specifications referred to herein, the Developer shall be rendered free and harmless from any liability arising therefrom. Furniture, appliances, and equipment indicated herein are for illustrative purposes only and are not included in the deliverables, unless specified.


Some views may currently be unobstructed. However, the Developer does not guarantee unobstructed views due to possible future development in the neighboring lots.

All drawings are not to scale.

THE RESIDENCES AT

THE WESTIN

MANILA
SONATA PLACE

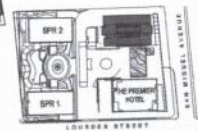

SITE DEVELOPMENT PLAN

Robinsons Land Corporation
ROBINSONS LAND CORPORATION

DATE ISSUED: MARCH 22, 2016